


LEXINGTON ELECTRIC SYSTEM

MOBILE HOME METER POLE GENERAL ARRANGEMENT - OVER ROOF

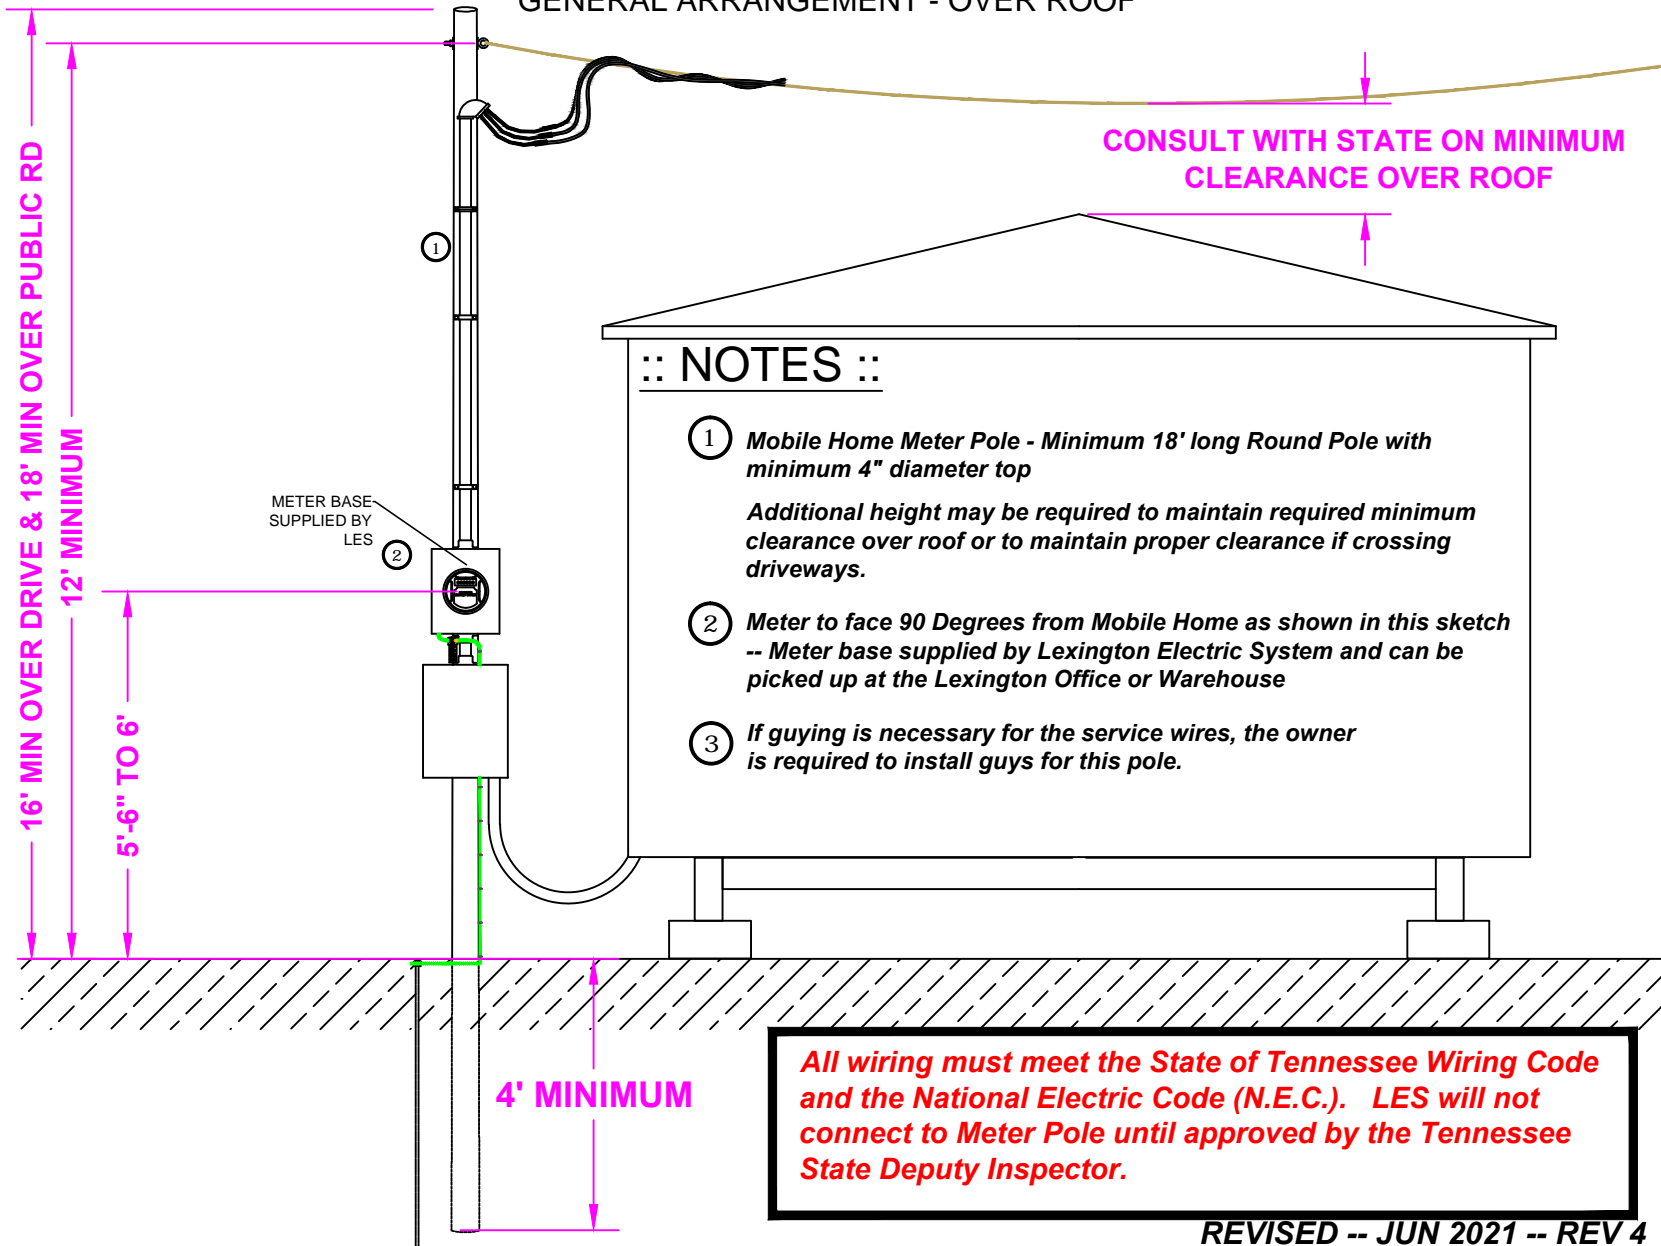

REVISED -- JUN 2021 -- REV 4