


# Recreational Area Pole Service - Mounted on LES Pole

Applies to Recreational Camp Site & Residential Flood-Prone Areas Developed Prior to 2019

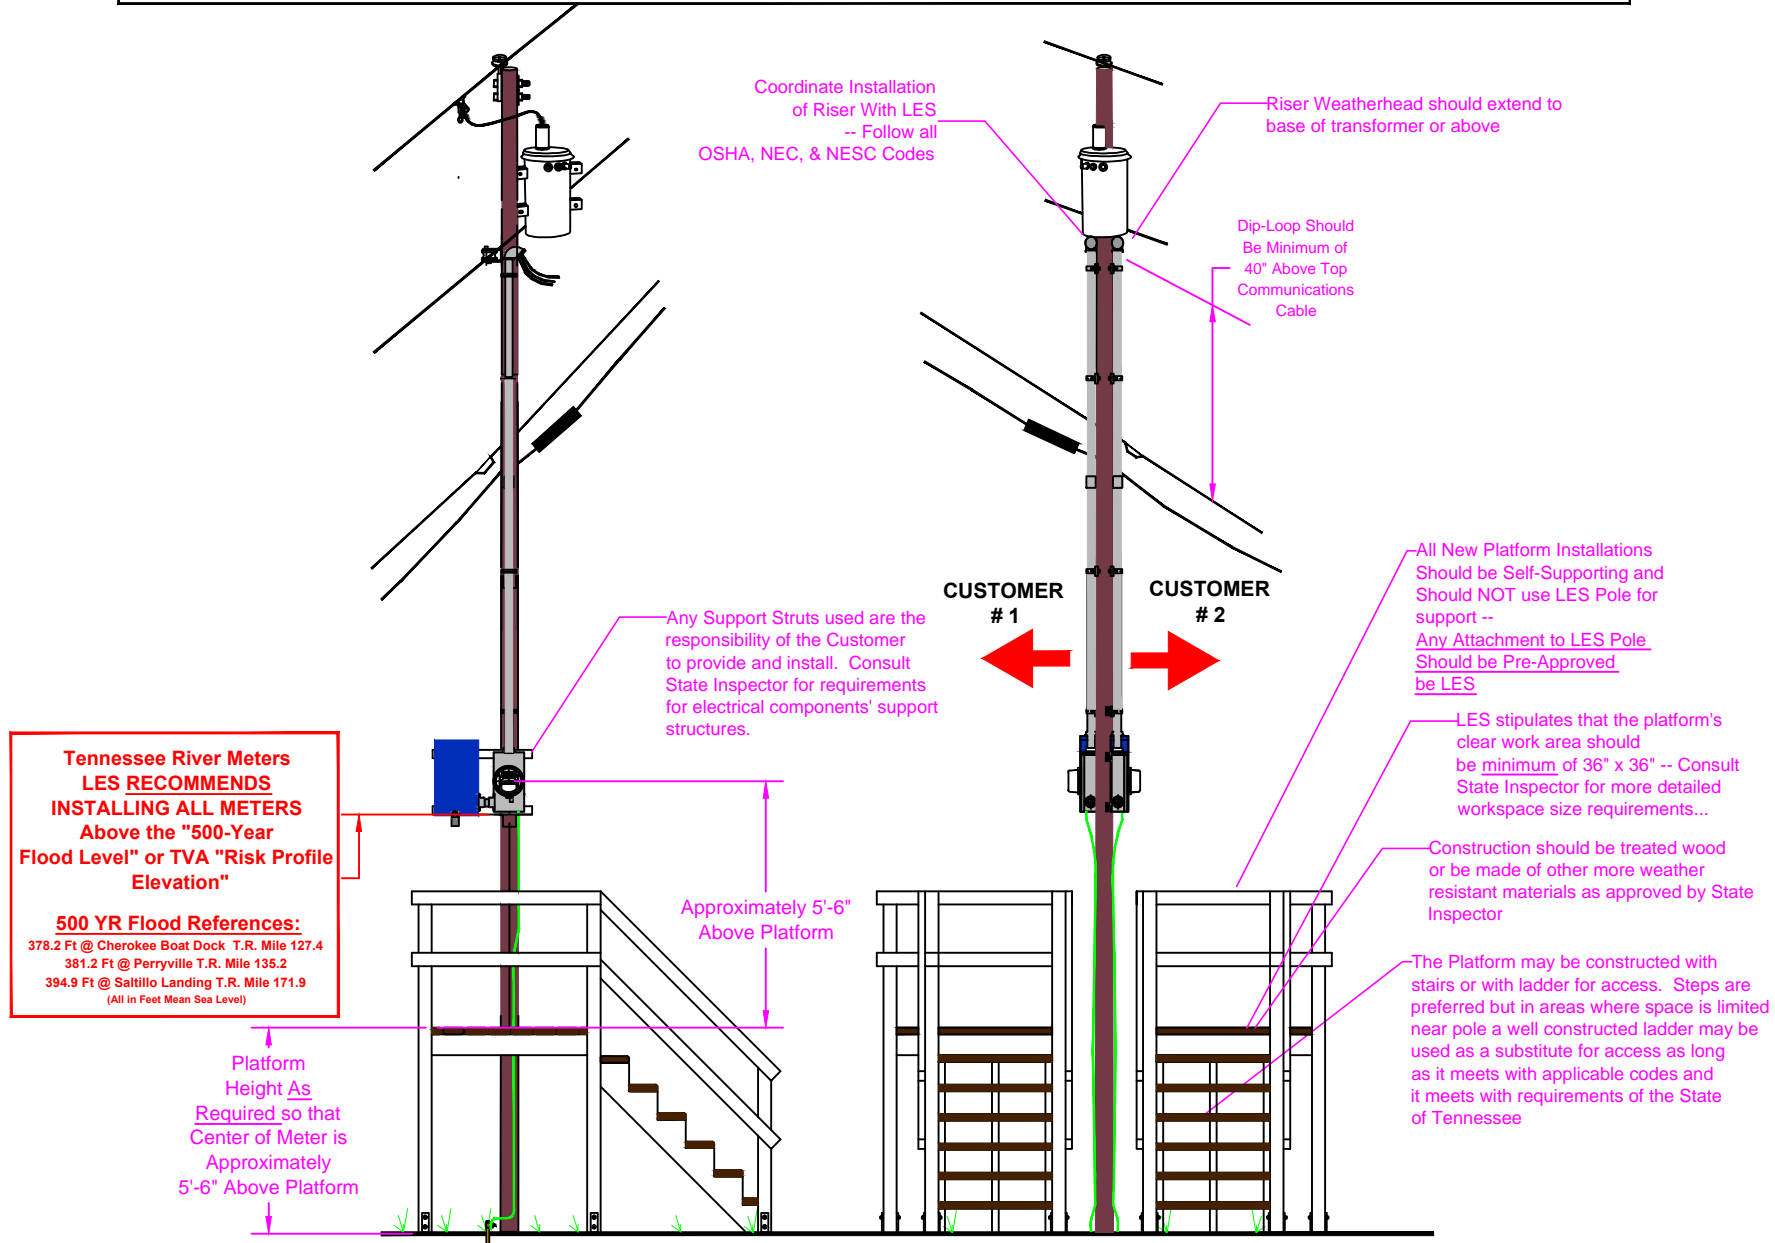

**NOTICE --** All customer-side wiring must meet the State of Tennessee Wiring Code and the National Electric Code (N.E.C.) as determined by the STATE OF TENNESSEE Electrical Inspector. LES will not connect to Meter Pole until approved by the Tennessee State Deputy Inspector. Lexington Electric System is not responsible for interpretation of the Codes' requirements for Customer Side of Service. Refer ALL Code questions to State Electrical Inspector.

**NOTICE --** Construction of Platform must comply with the State of Tennessee Electrical Inspector's Requirements